


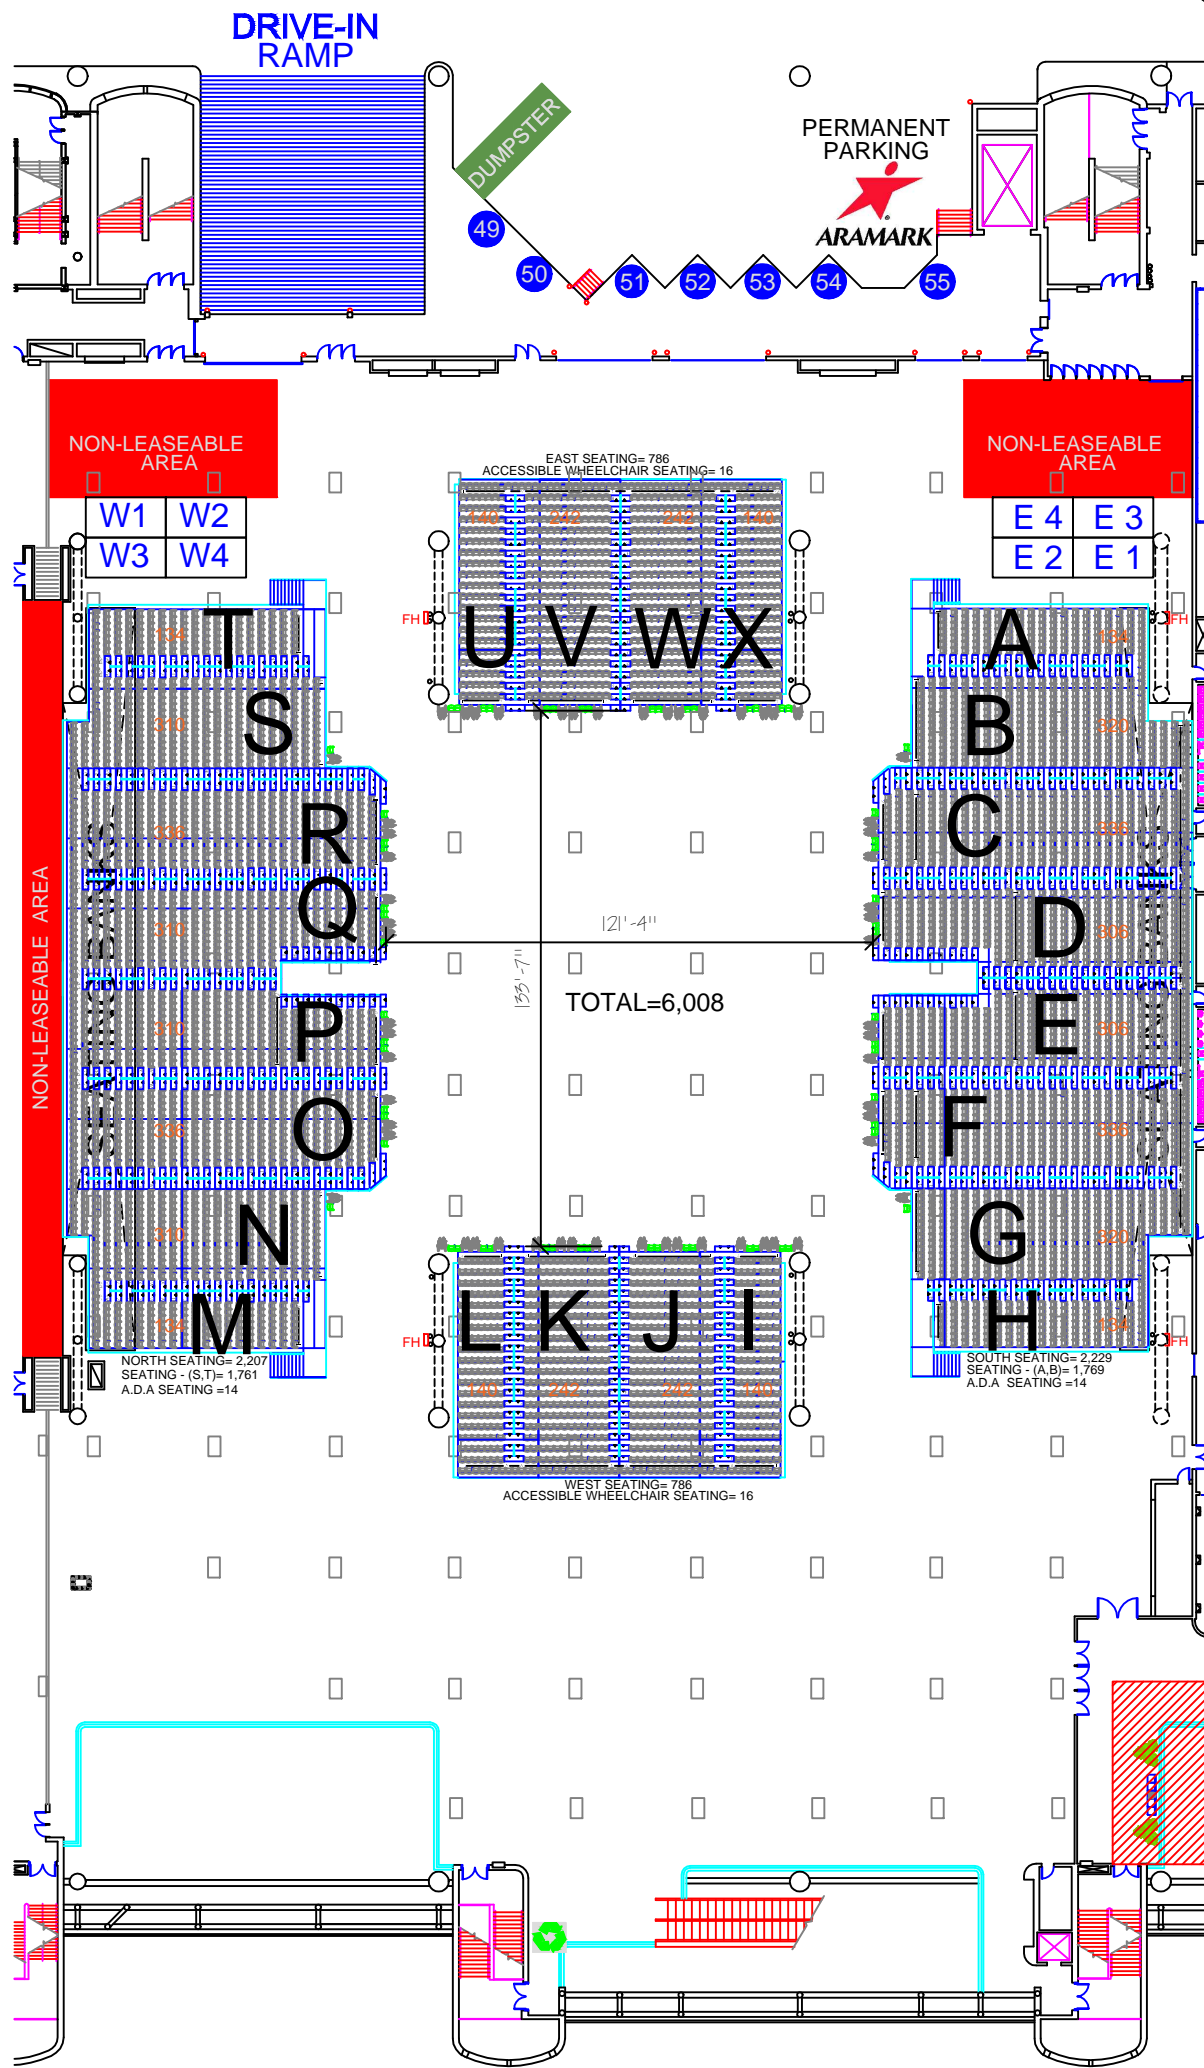

**EVENT NAME**



0 10 25 50 100  
SCALE (IN FEET)

**KEY MAP**



ALL CHANGE REQUESTS TO THIS DRAWING MUST BE SUBMITTED THROUGH THE EVENT MANAGER. THIS DIAGRAM IS SUBJECT TO FIRE MARSHAL APPROVAL.

EVENT MANAGER

EVENT DATE

EVENT ID

ROOM #

PLOT DATE

---

--

--

HALL-B3

Jun 08, 2016  
10:11 AM